


# MASTER PLAN OF DIMORIA COLLEGE

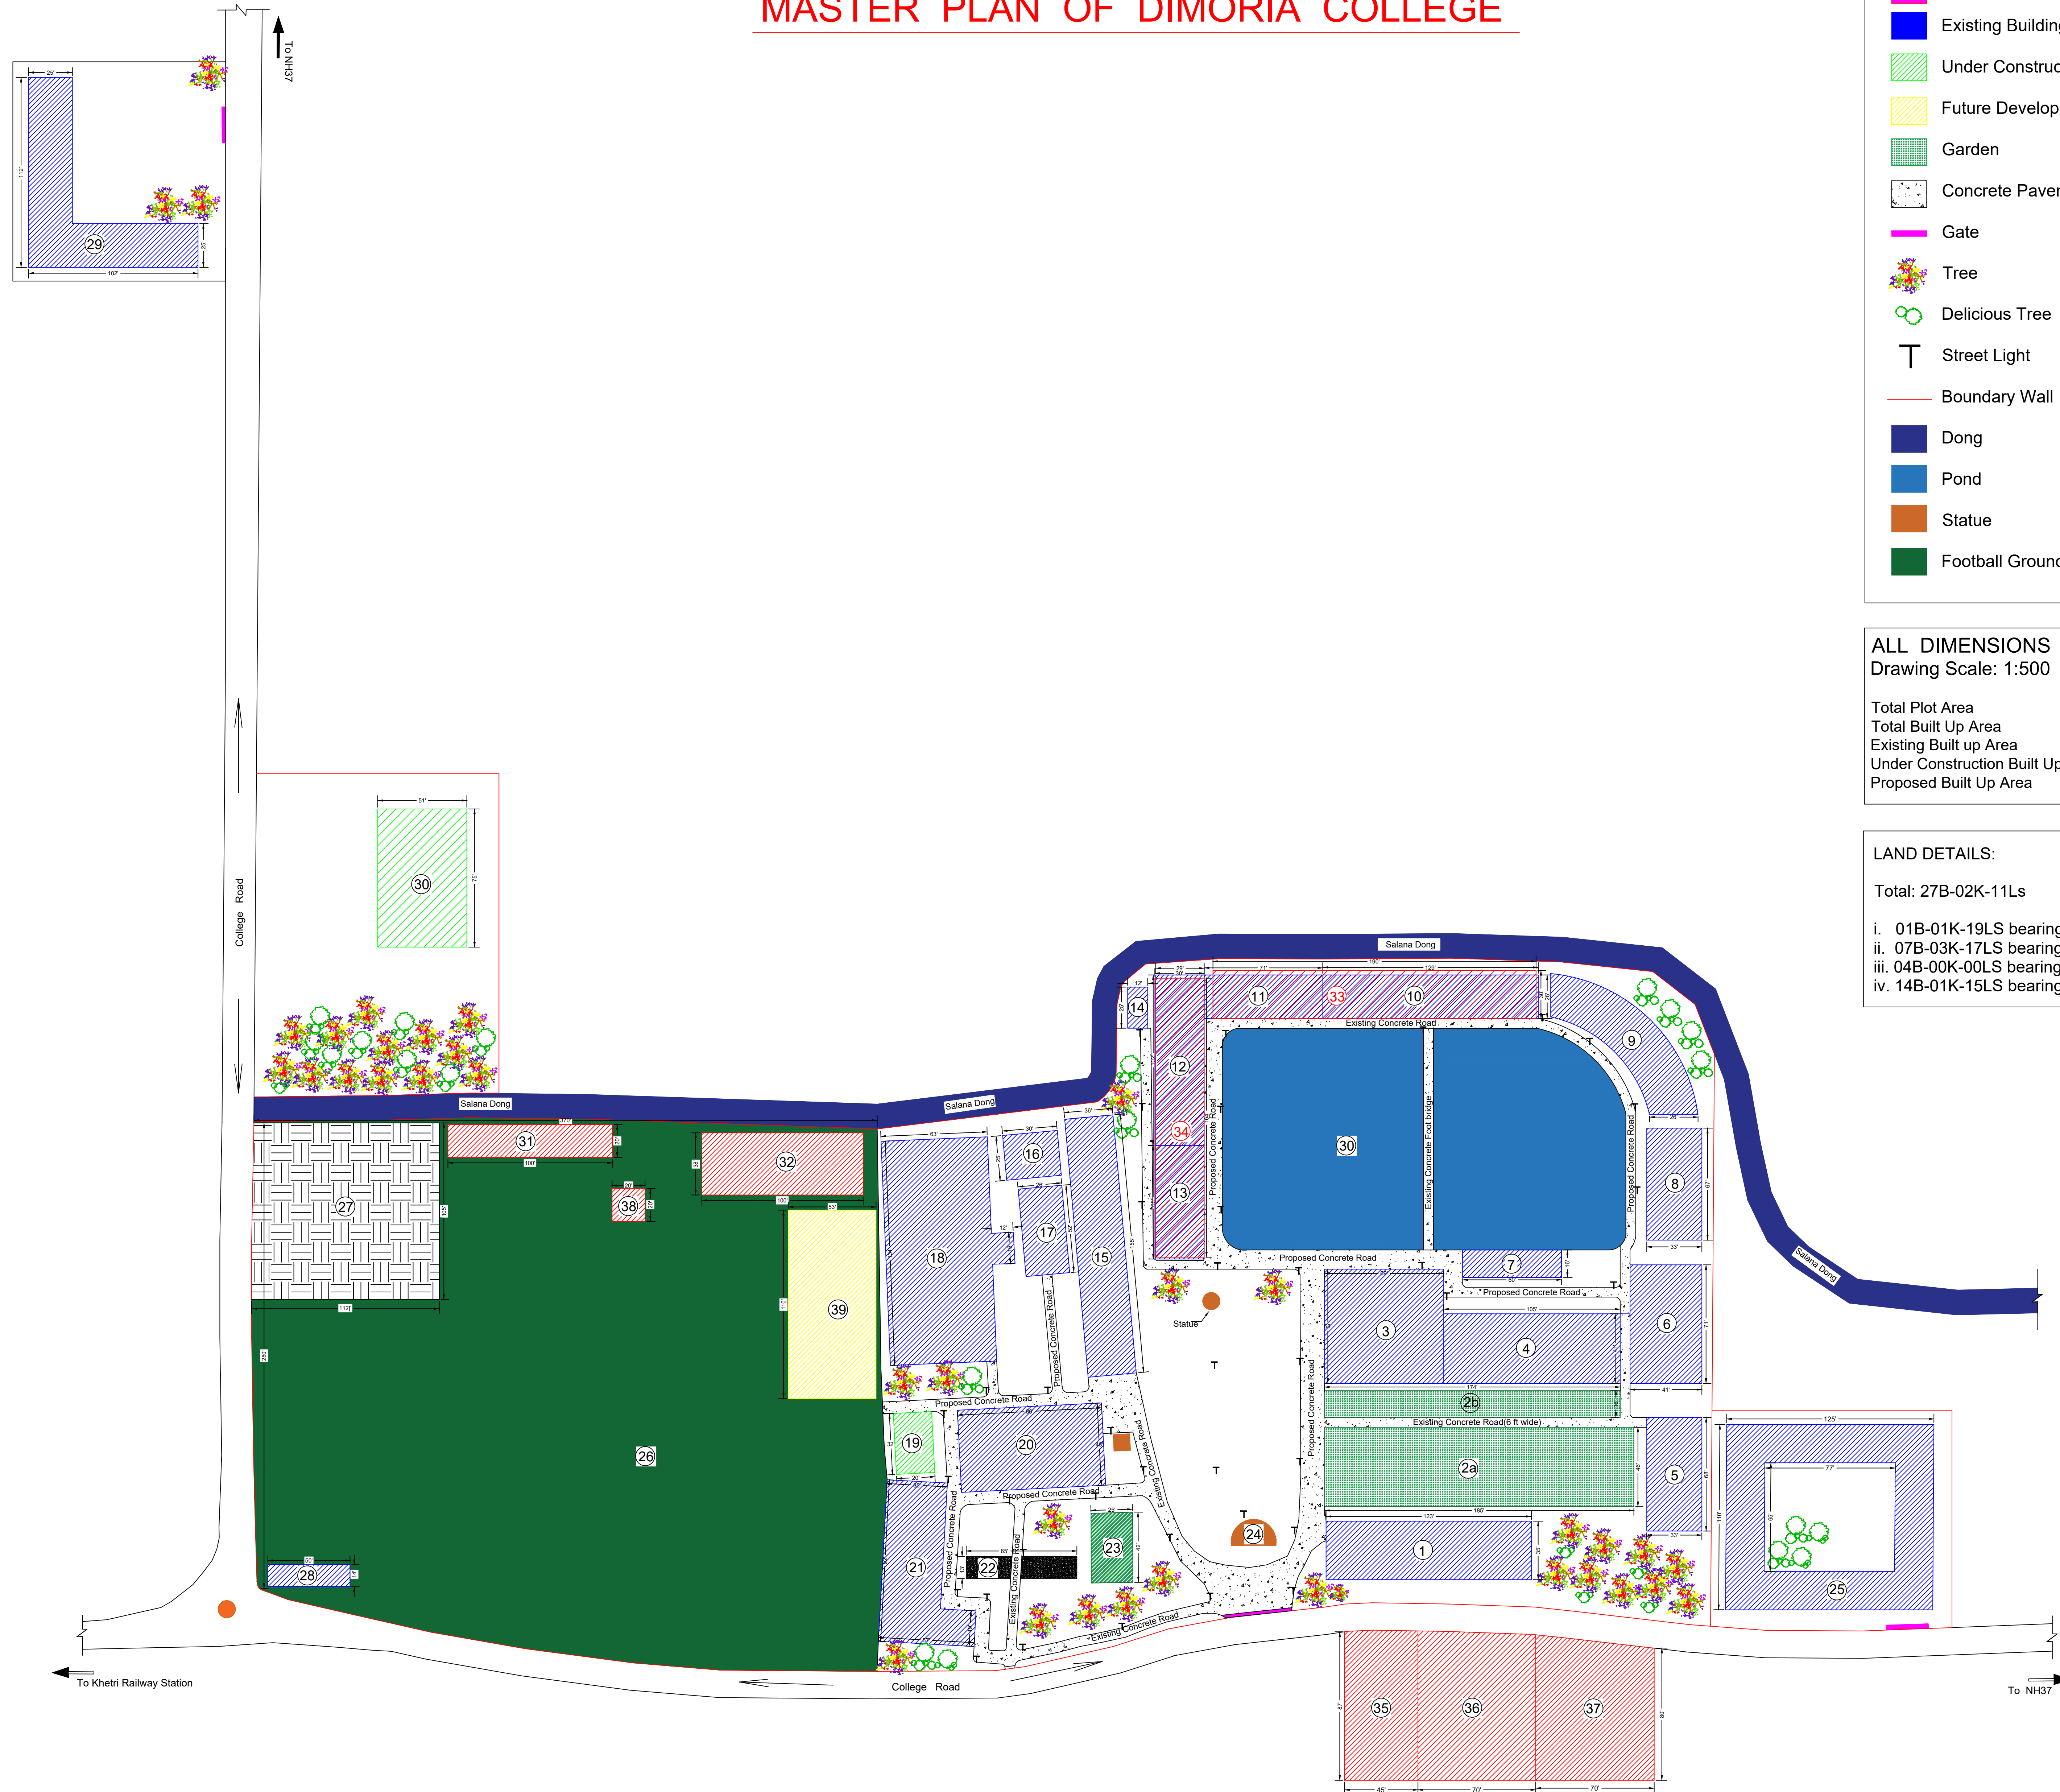

**INDEX:**

- Proposed Building
- Existing Building
- Under Construction Building
- Future Development
- Garden
- Concrete Pavement
- Gate
- Tree
- Delicious Tree
- Street Light
- Boundary Wall
- Dong
- Pond
- Statue
- Football Ground

**ALL DIMENSIONS ARE IN FOOT**  
 Drawing Scale: 1:500

Total Plot Area	: 3,96,144 sq.ft.
Total Built Up Area	: 1,09,796 sq.ft.
Existing Built up Area	: 73,070 sq.ft.
Under Construction Built Up Area:	4,465 sq.ft.
Proposed Built Up Area	: 32,261 sq.ft.

**LAND DETAILS:**

Total: 27B-02K-11Ls

- 01B-01K-19LS bearing Dag No: 950
- 07B-03K-17LS bearing Dag No: 951/ka
- 04B-00K-00LS bearing Dag No: 952/ka
- 14B-01K-15LS bearing Dag No: 187/ka

1. RCC G+1 Building (4305 sq.ft.)
  - a) Ground Floor : Principal Office & Administrative Block
  - b) First Floor : Under Construction
- 2a. Garden (8510 sq.ft.)
- 2b. Garden (2784 sq.ft.)
3. Department of Geology, Classroom & Lab (A-Type: 4692 sq.ft)
4. General Classroom (A-Type: 4305 sq.ft)
5. RCC G+1 Building (2244 sq.ft.)
  - a) Ground Floor : Department of Environment
  - b) First Floor : Department of English
6. College Library (A-Type: 2911 sq.ft)
7. Boys' Common Room (A-Type: 960 sq.ft)
8. Department of Geology, Classroom & Lab (A-Type: 2211 sq.ft)
9. RCC G+2 Building ( 2760 sq.ft.)
  - a) Ground Floor : Department of Computer Science, Classroom, Lab, Zoology Classroom & Staff Toilet
  - b) First Floor : Department of Eco-Restoration, Classroom, Lab
  - c) Second Floor : General Class Room
10. Department of Chemistry, Classroom & Lab (A-Type: 3354 sq.ft)
11. Department of Geography, Classroom & Lab (A-Type: 1846 sq.ft)
12. Department of Physics, Classroom & Lab (A-Type: 2958 sq.ft)
13. Department of Botany, Classroom & Lab (A-Type: 1972 sq.ft)
14. Students' Toilet (A-Type: 300 sq.ft)
15. RCC G+2 Building (5580 sq.ft.)
  - a) Ground Floor : General Classroom & Auditorium
  - b) First Floor : Department of Anthropology, Classroom & Lab.
  - c) Second Floor : Department of Anthropology
16. Department of Biotechnology, Classroom & Lab (A-Type: 750 sq.ft)
17. College Canteen (A-Type: 1352 sq.ft)
18. RCC G+1 Building (8634 sq.ft.)
  - a) Ground Floor : Digital Conference Room & General Classroom
  - b) First Floor : Department of Economics & General Classroom
19. Students' Toilet (Under Construction A-Type: 640 sq.ft)
20. RCC G+1 Building (4128 sq.ft.)
  - a) Ground Floor : i) Political Science Department, ii) Hindi Department, iii) Mathematics Department, iv) General Classroom, v) Girls' Common Room, vi) Cash Counter, vii) NAAC Library cum IQAC
  - b) First Floor : i) Department of Assamese & Classroom, ii) Department of Linguistic, iii) Departmental Library
21. RCC G+1 Building (3638 sq.ft.)
  - a) Ground Floor : i) Statistics Department, ii) Education Department
  - b) First Floor : Department of History
22. Kuchia Project (845 sq.ft.)
23. Medicinal Plant Garden (1050 sq.ft.)
24. Statue
25. Girls' Hostel & Superintendent Residence (A-Type: 8745 sq.ft)
26. Football Ground (16820 sq.ft.)
27. Basketball Ground (11760 sq.ft.)
28. College Hospital (A-Type: 700 sq.ft)
29. RCC G+1 Building (4725 sq.ft.)
  - a) Ground Floor: Girls' Hostel & Superintendent Residence
  - b) First Floor : Proposed for Hostel expansion
30. Swimming Pool (Under Construction: 3825 sq.ft)
31. Proposed Solar Project (2000 sq.ft.)
32. Proposed Indoor Stadium (3800 sq.ft.)
33. Proposed G+2 RCC Building (5700 sq.ft.)
  - a) Department of Chemistry , Classroom & Lab
  - b) Department of Geography , Classroom & Lab
34. Proposed G+2 RCC Building (4756 sq.ft.)
  - a) Department of Botany , Classroom & Lab
  - b) Department of Physics , Classroom & Lab
  - c) Individual Library
35. Proposed Parking (A-Type: 3915 sq.ft.)
36. Proposed G+2 Building for Boys' Hostel (6090 sq.ft.)
37. Proposed A-Type Building for Principal Residence (5600 sq.ft.)
38. Proposed Open Stage for Cultural Programme (400 sq.ft.)
39. Proposed Concrete Road
40. Vacant Space for Future Development (5830 sq.ft.)